


1 SECOND FLOOR PLAN  
SCALE: 1/8" = 1'-0"

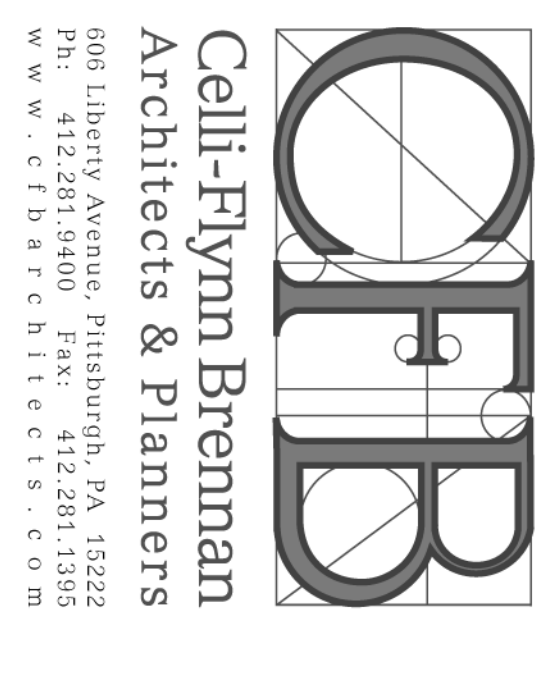

DiSepio Institute  
for Rural Health &  
Wellness

SAINT FRANCIS UNIVERSITY  
P. O. Box 600  
Loretto, PA

CD  
PROGRESS  
SET

WORK DATE	REVISION
PROJECT NO.	04-23-202
DDI DATE FILE	04-23-2023 (04:00:00) (LOCAL) (GMT+04:00)
DRAWN BY:	CFB
CHECKED BY:	CFB

COPYRIGHT: This material is the property of Celli-Flynn Brennam, Inc. Any unauthorized use or modification of these materials is strictly prohibited. Any unauthorized user of these materials agrees to indemnify Celli-Flynn Brennam, Inc. and any of its breeders of contract claims, negligence or other torts arising from any and all actions, including those based on design, taken by Celli-Flynn Brennam, Inc. or its design consultants.

SECOND FLOOR  
PLAN

A103